


# PLAN VIEW


NOT TO SCALE

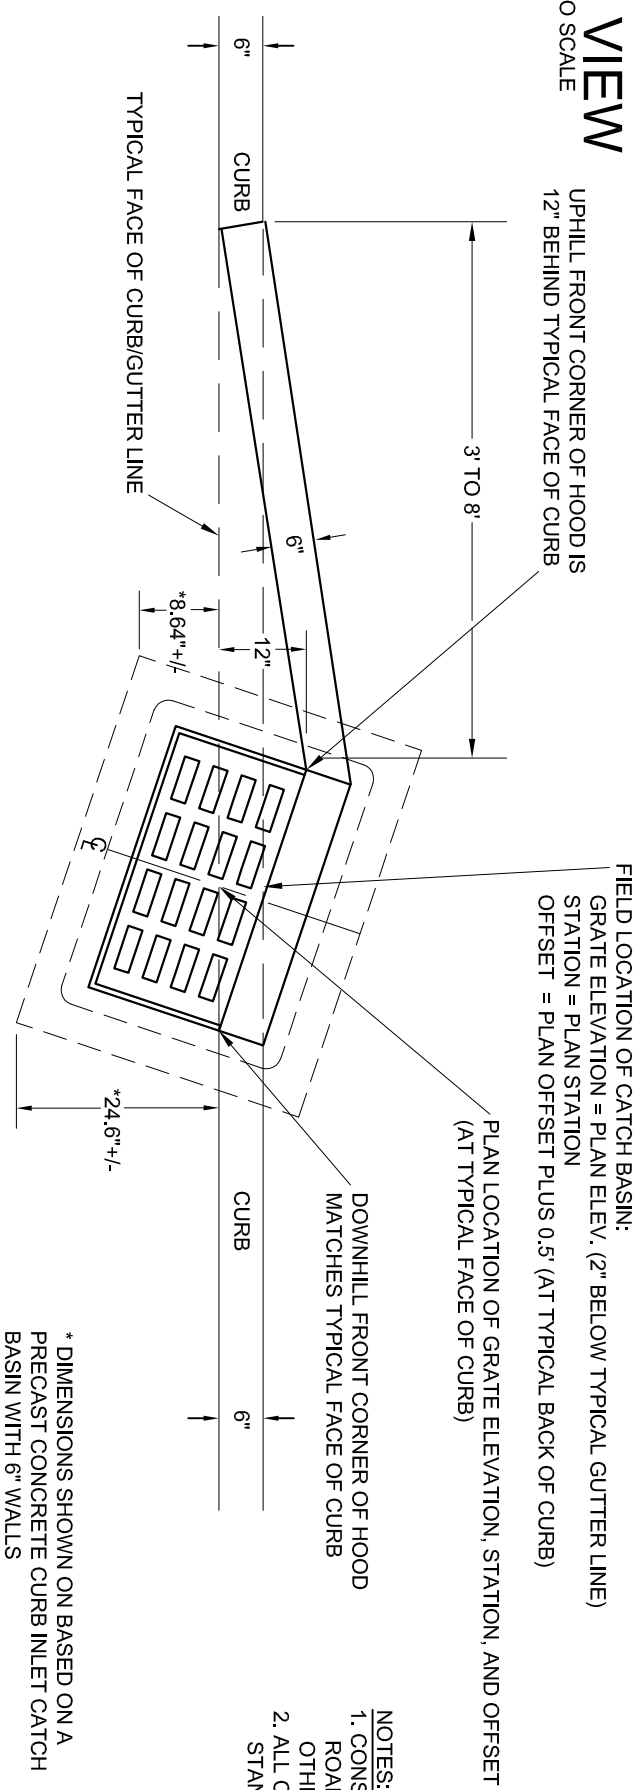

- NOTES:
1. CONSTRUCT HILLSIDE CURB INLET CATCH BASINS ON ROAD PROFILE GRADES OF 5% OR STEEPER. OR AS OTHERWISE REQUIRED BY THE CITY ENGINEER.
  2. ALL CATCH BASIN SPECIFICATIONS SHALL BE AS PER STANDARD DRAWING NO. 1 OR 2, AS APPLICABLE.

# PROFILE VIEW

NOT TO SCALE

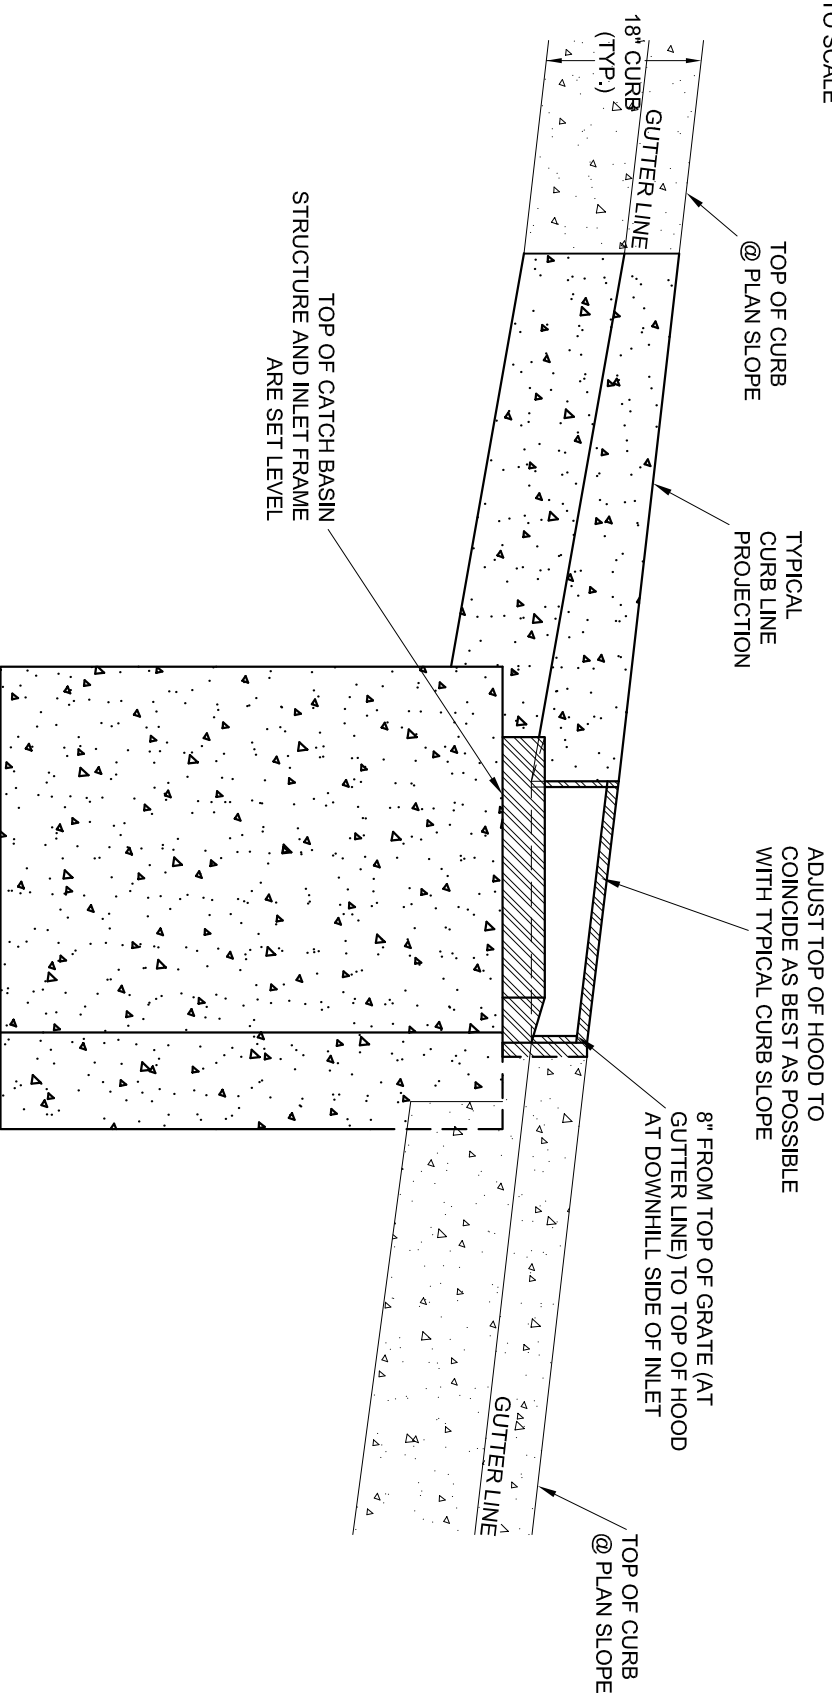

OFFICE OF THE CITY ENGINEER  
**CANTON, OHIO**

DANIEL J. MOEGLIN, P.E., CITY ENGINEER  
 2436 30th St. NE 44705 330-489-3381  
 www.cantonohio.gov/engineering

APPROVED DATE: MAR. 2012

APPROVED BY: CDB, RMB, SLH

DRAWING FILE NAME: ce\_03.dwg

## REVISIONS

DESCRIPTION	DATE	BY

**STANDARD DRAWING NO. 3**  
**HILLSIDE CURB INLET CATCH BASIN**

SHEET 1 OF 1